




# SHOWER CUBICLES

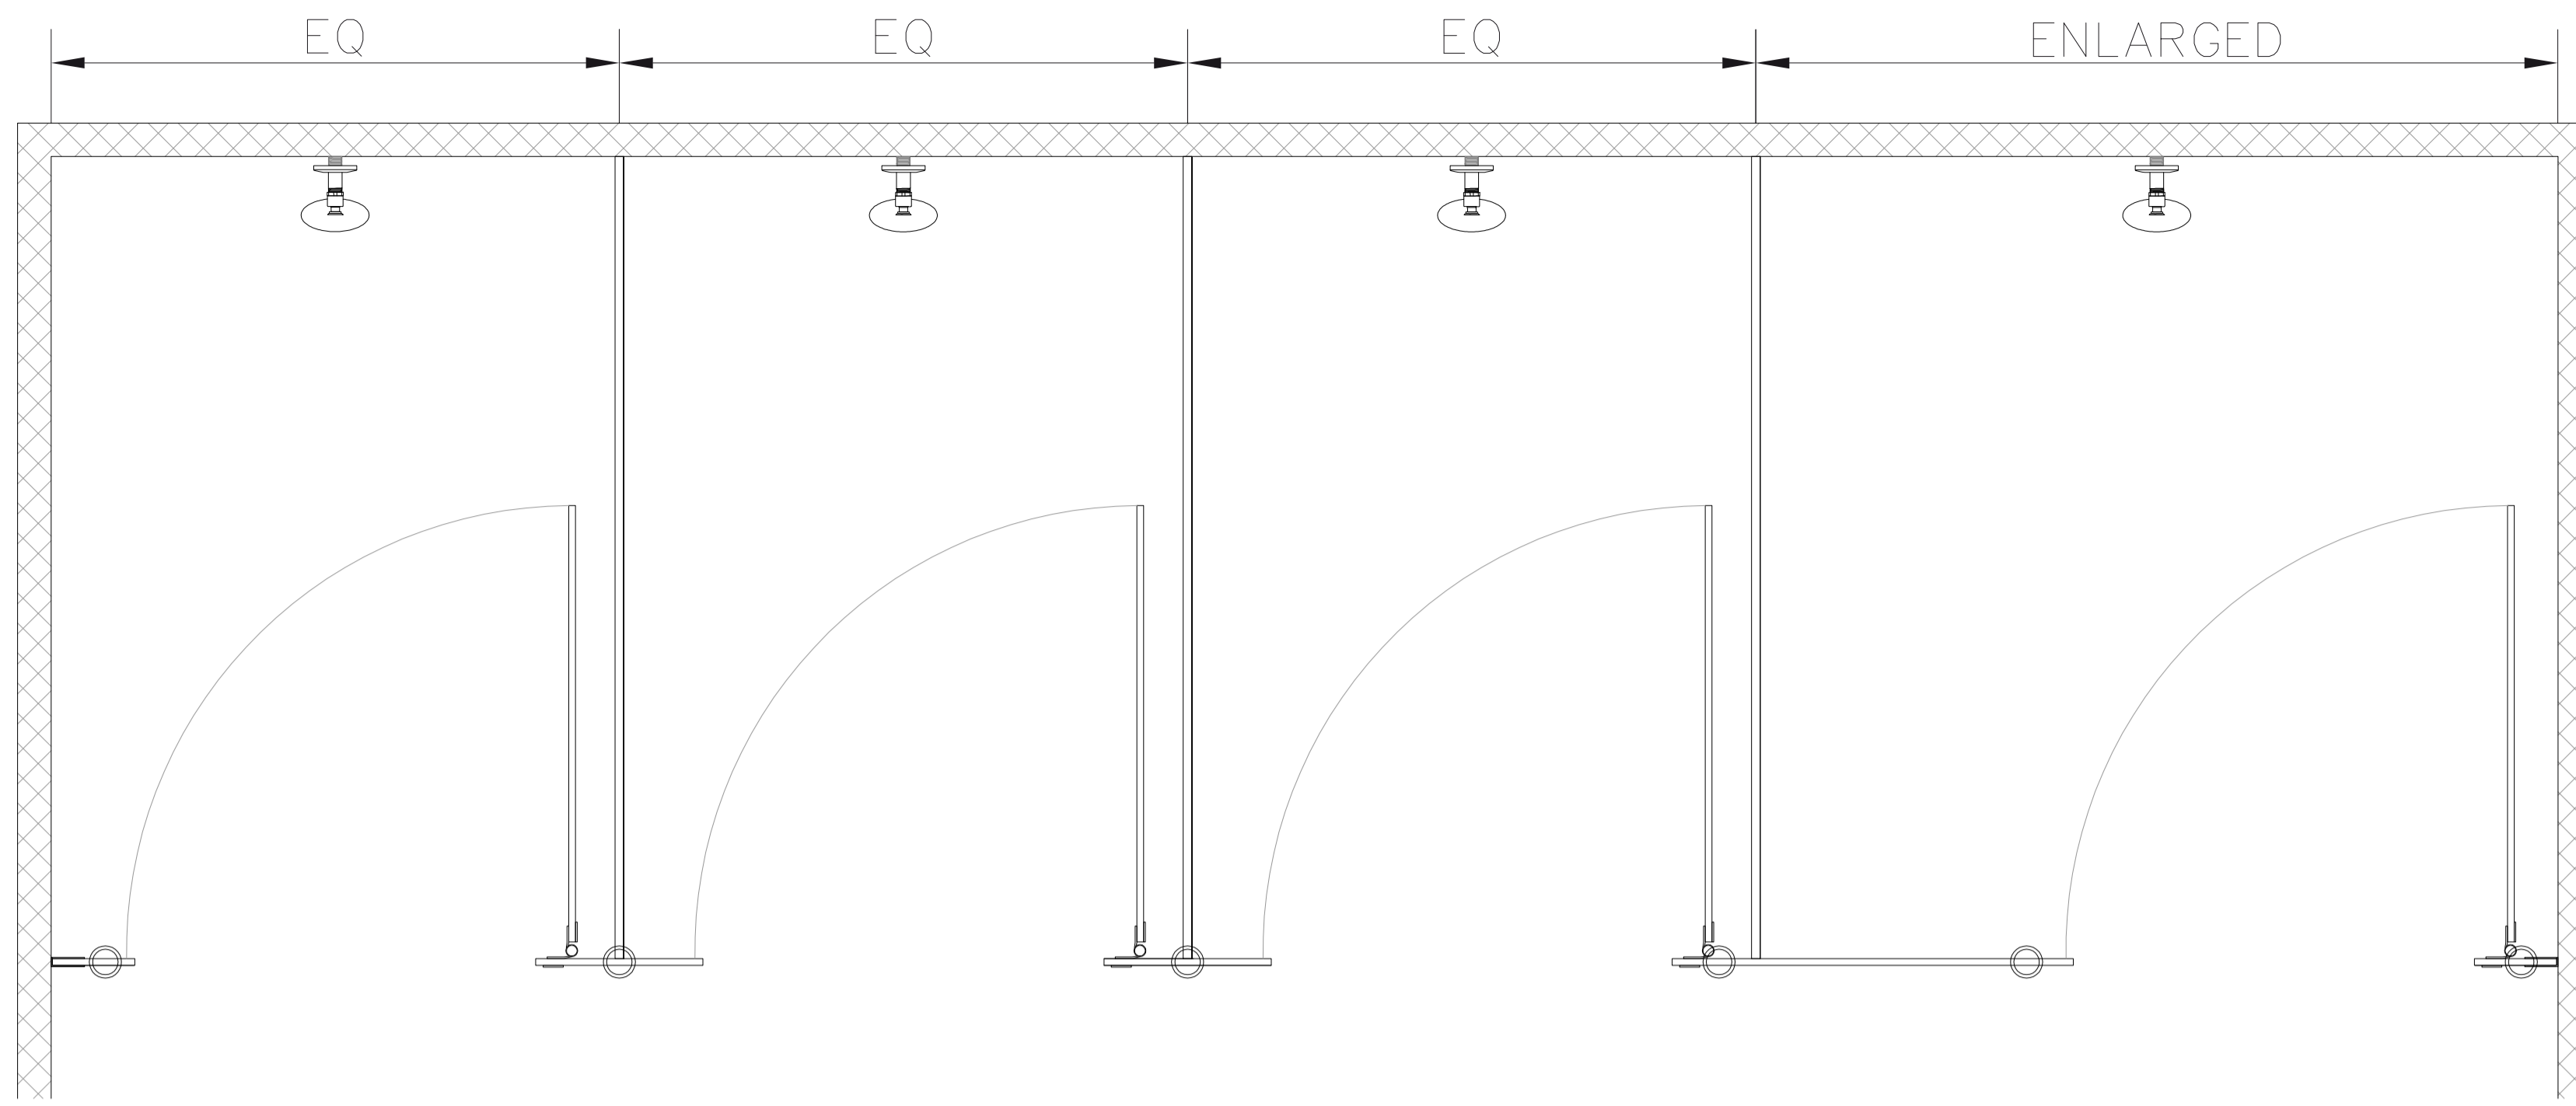

PLAN LAYOUT

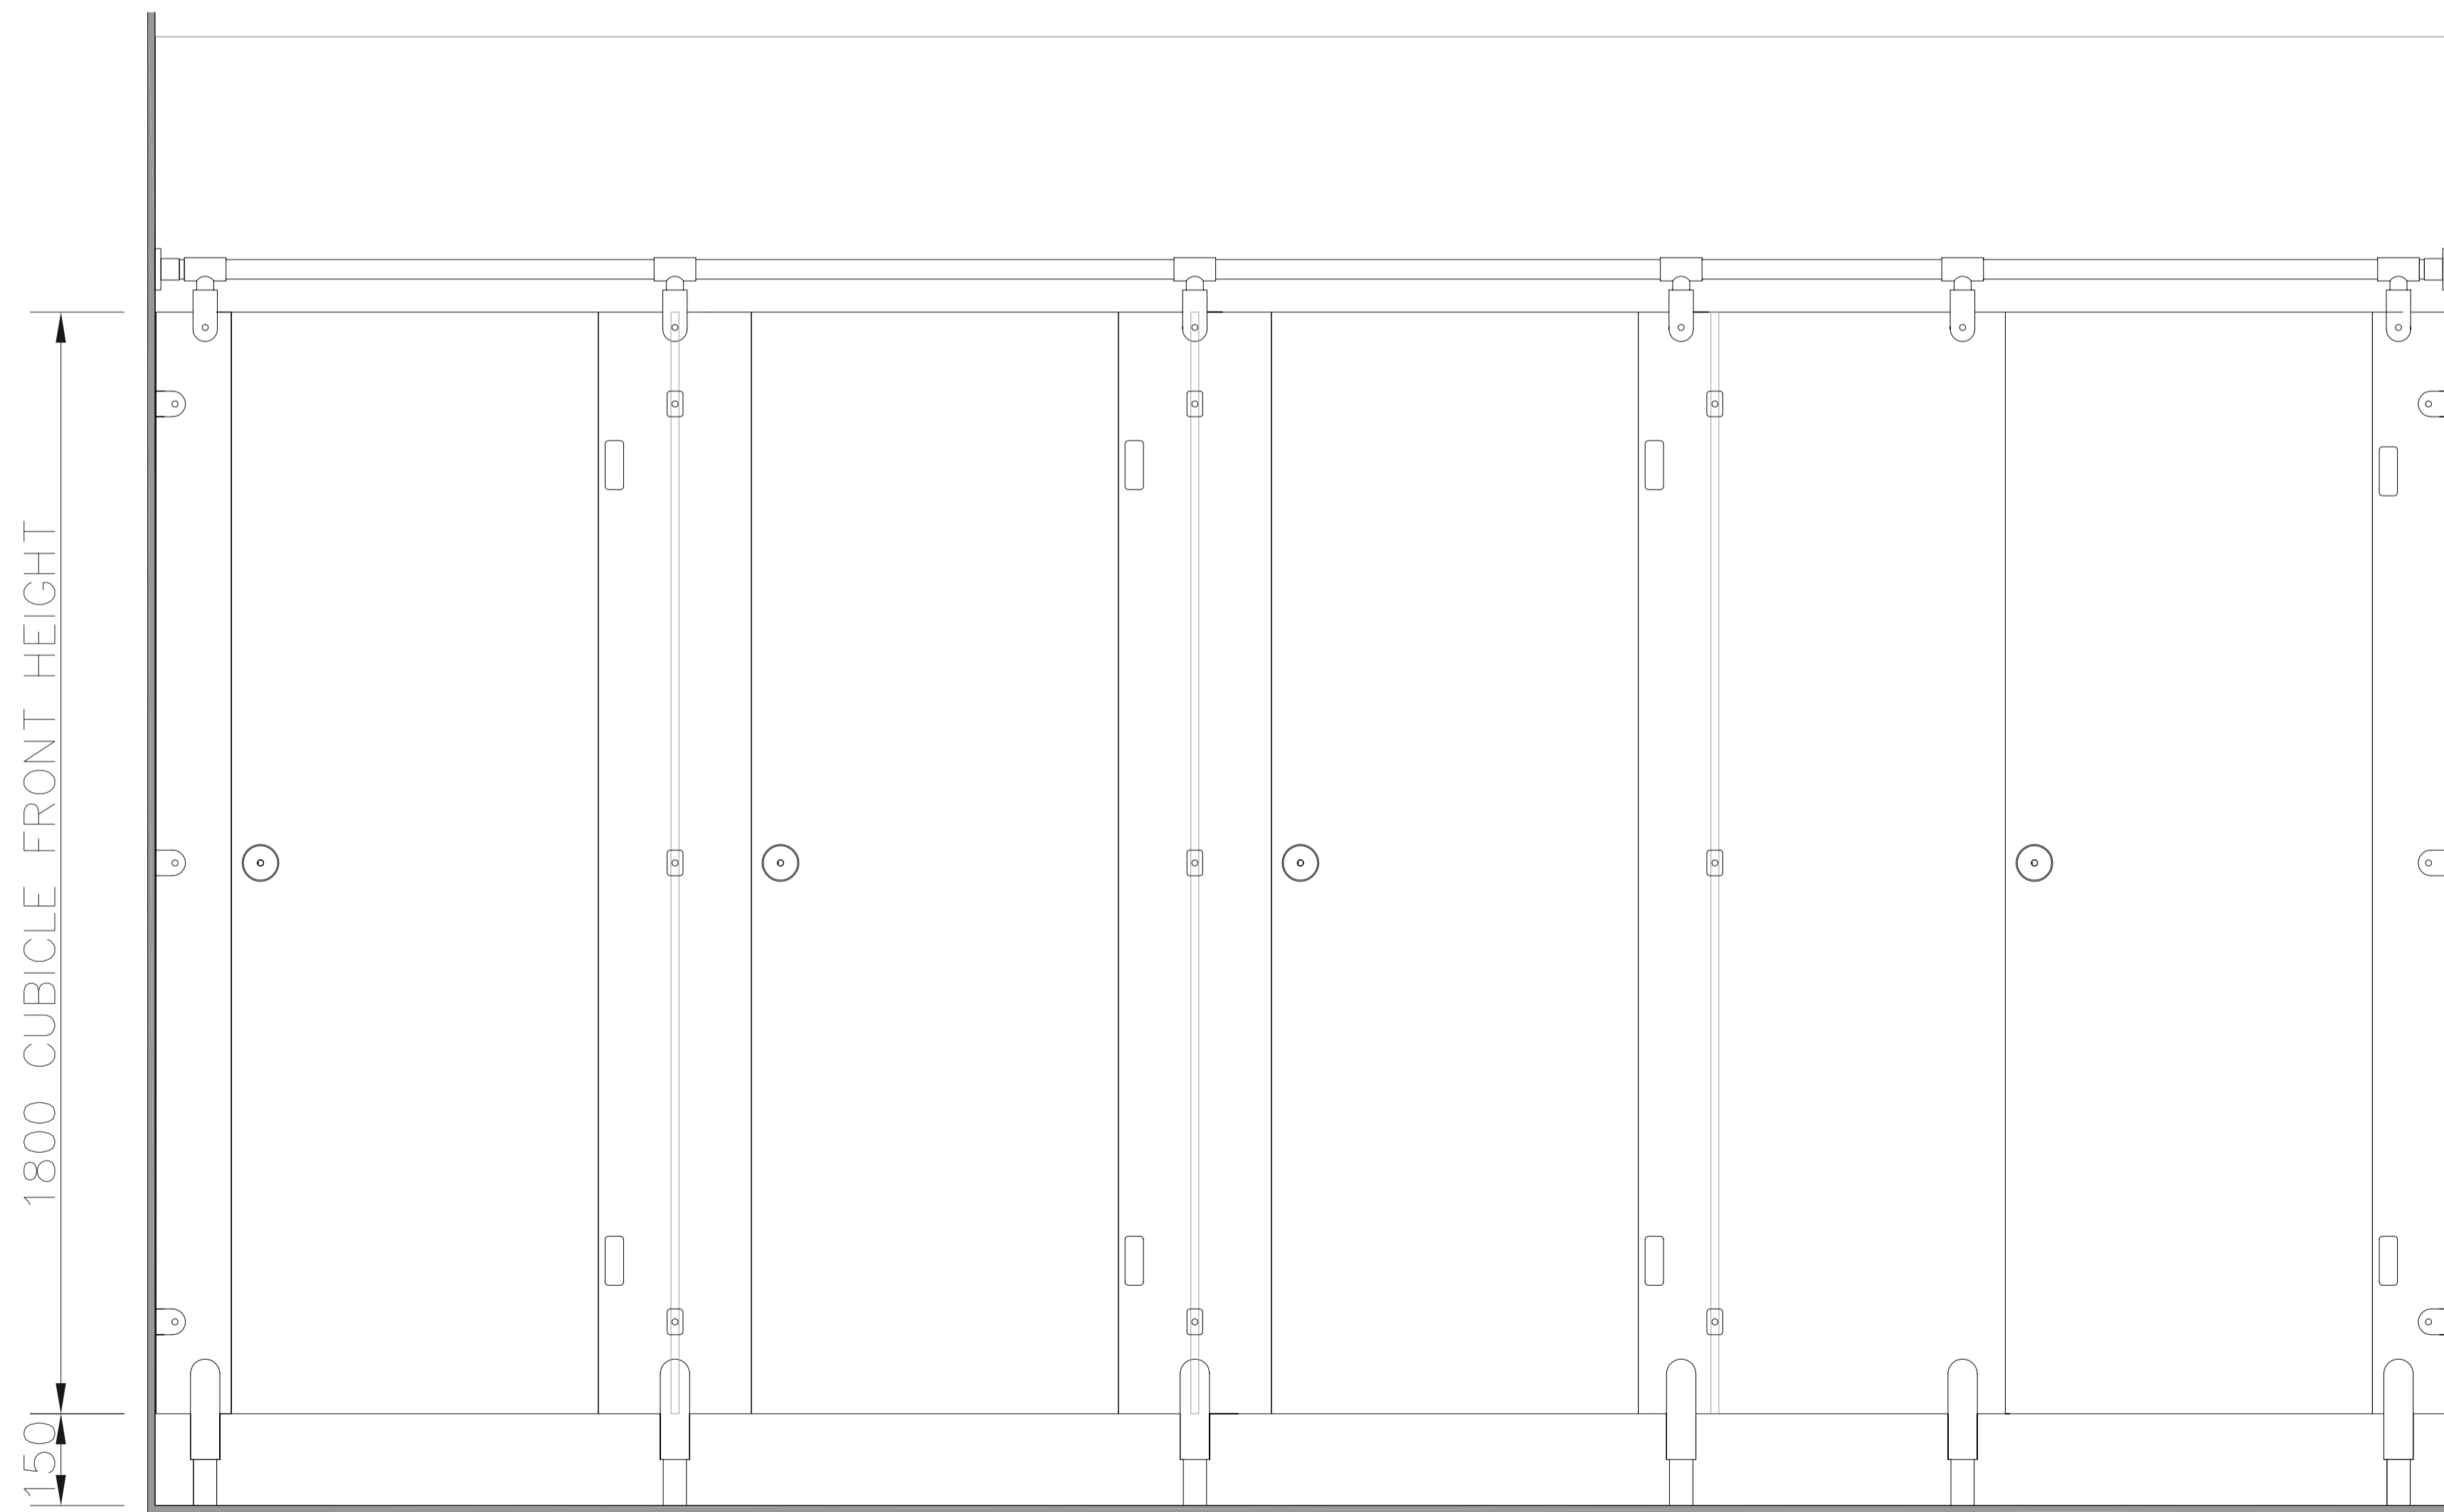

FRONT ELEVATION

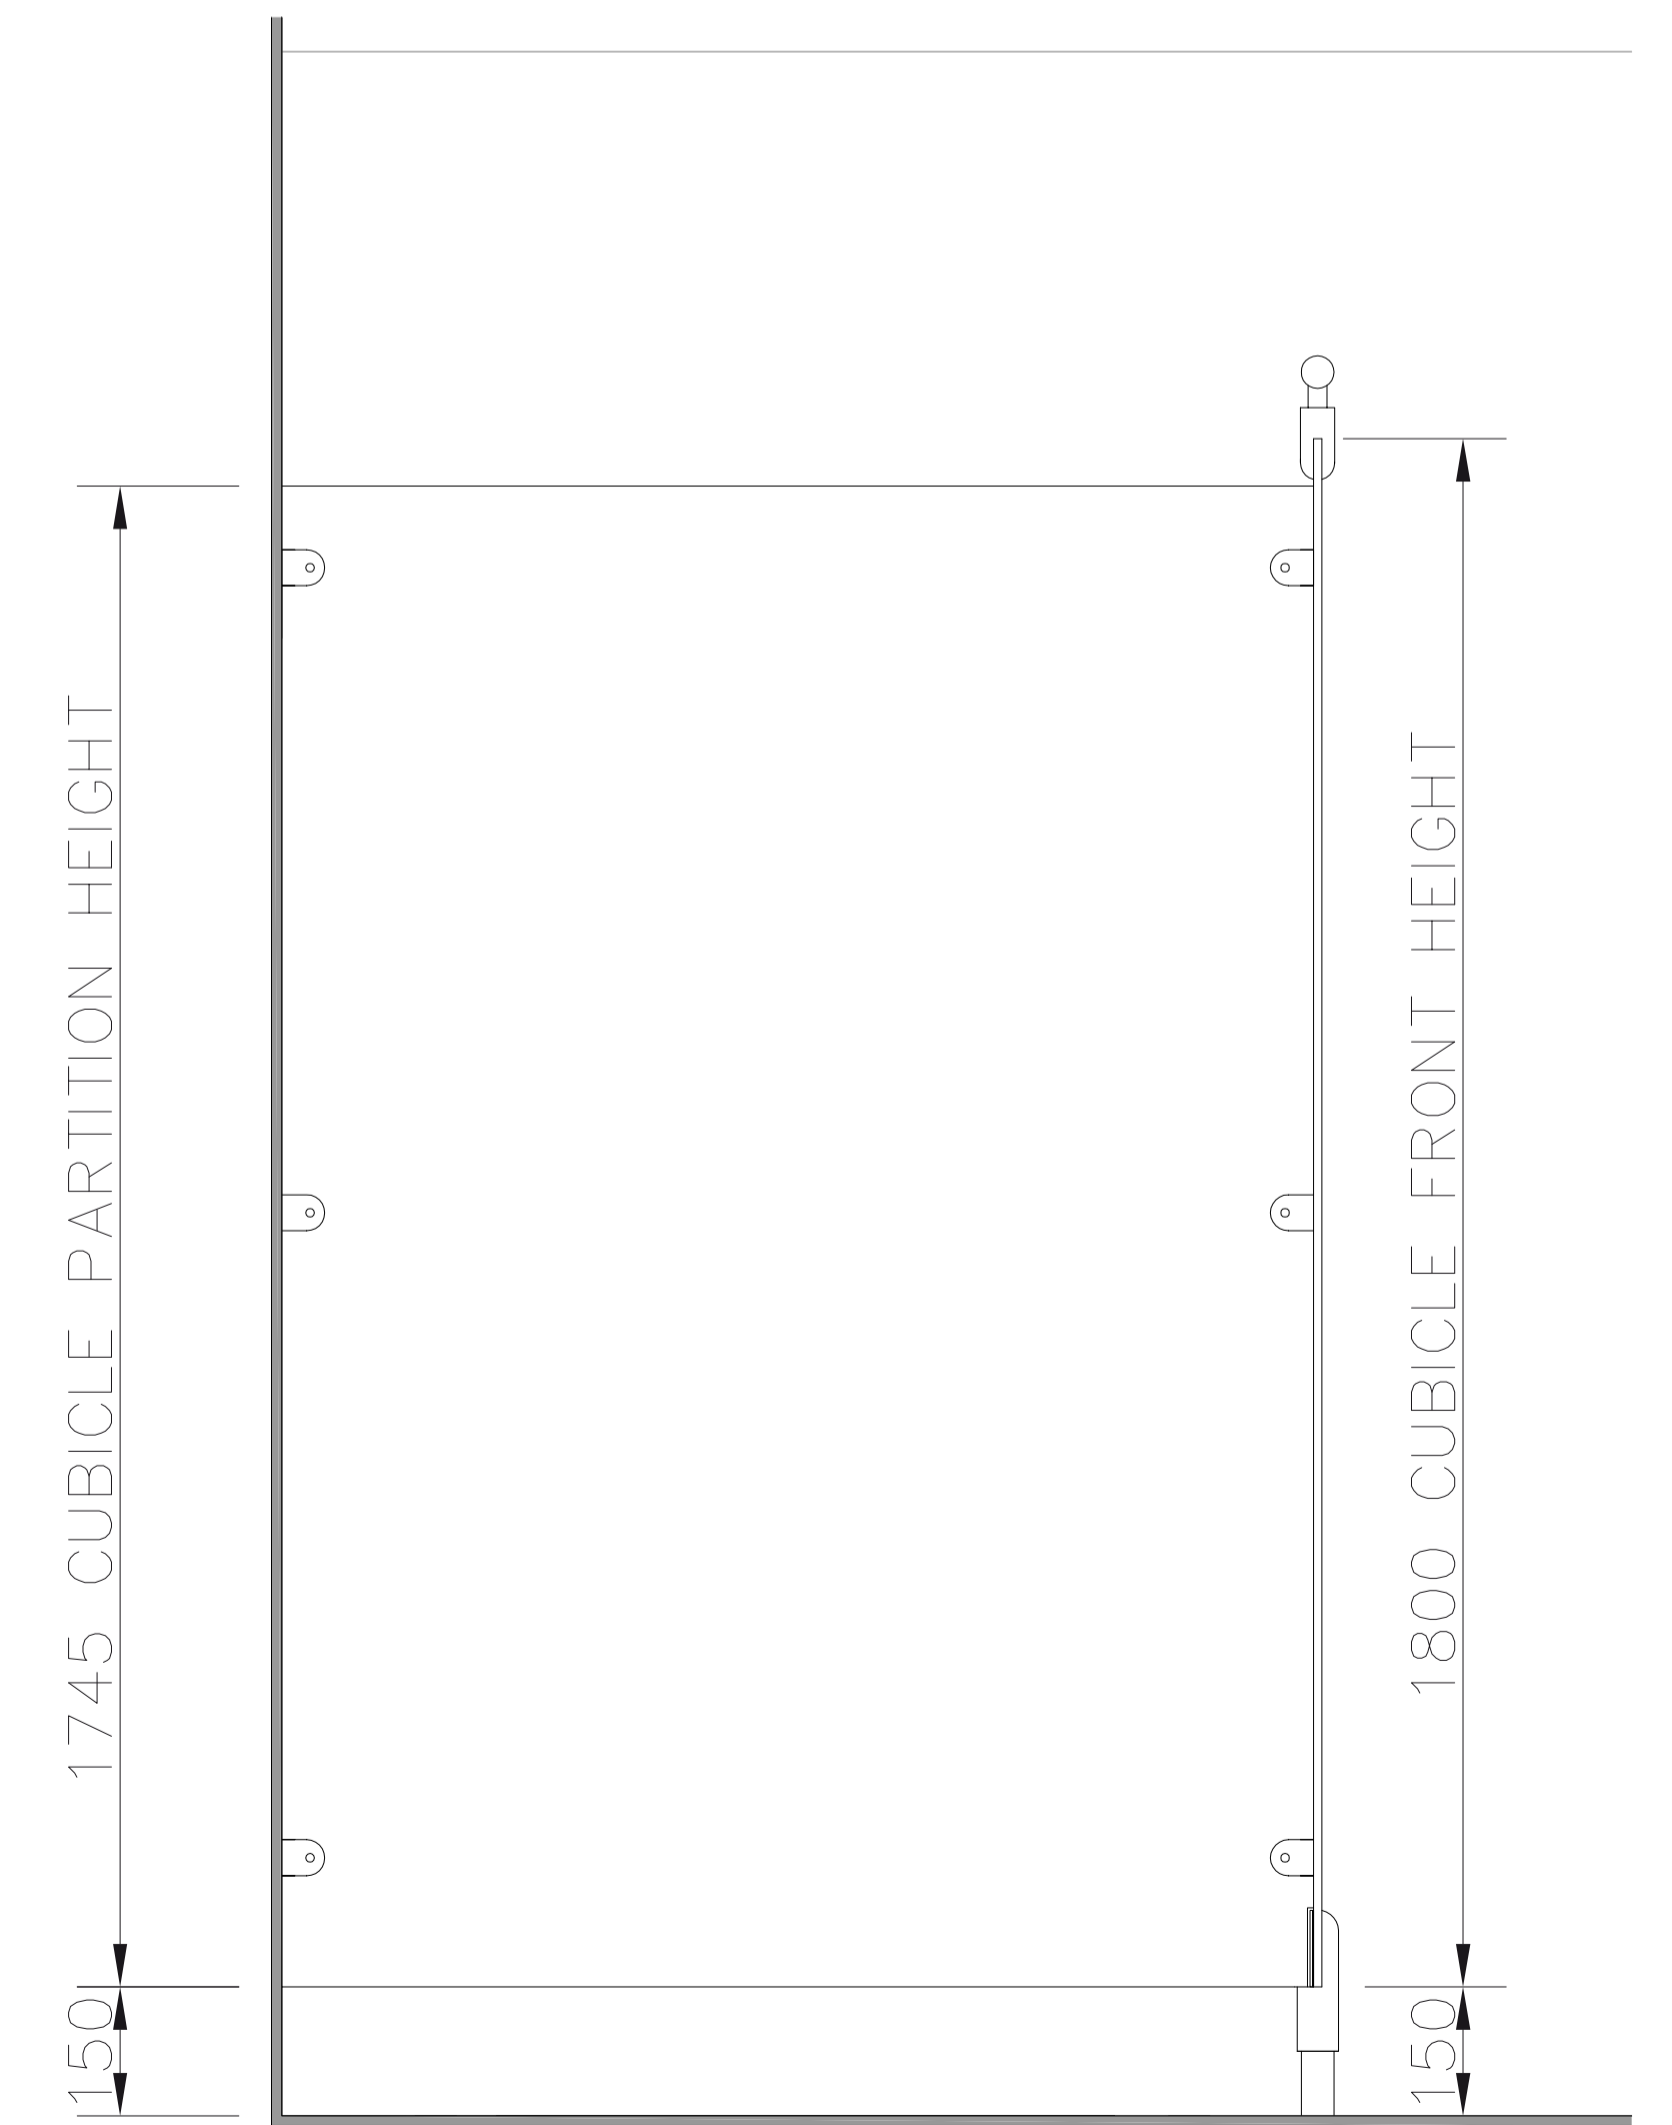

SECTION